



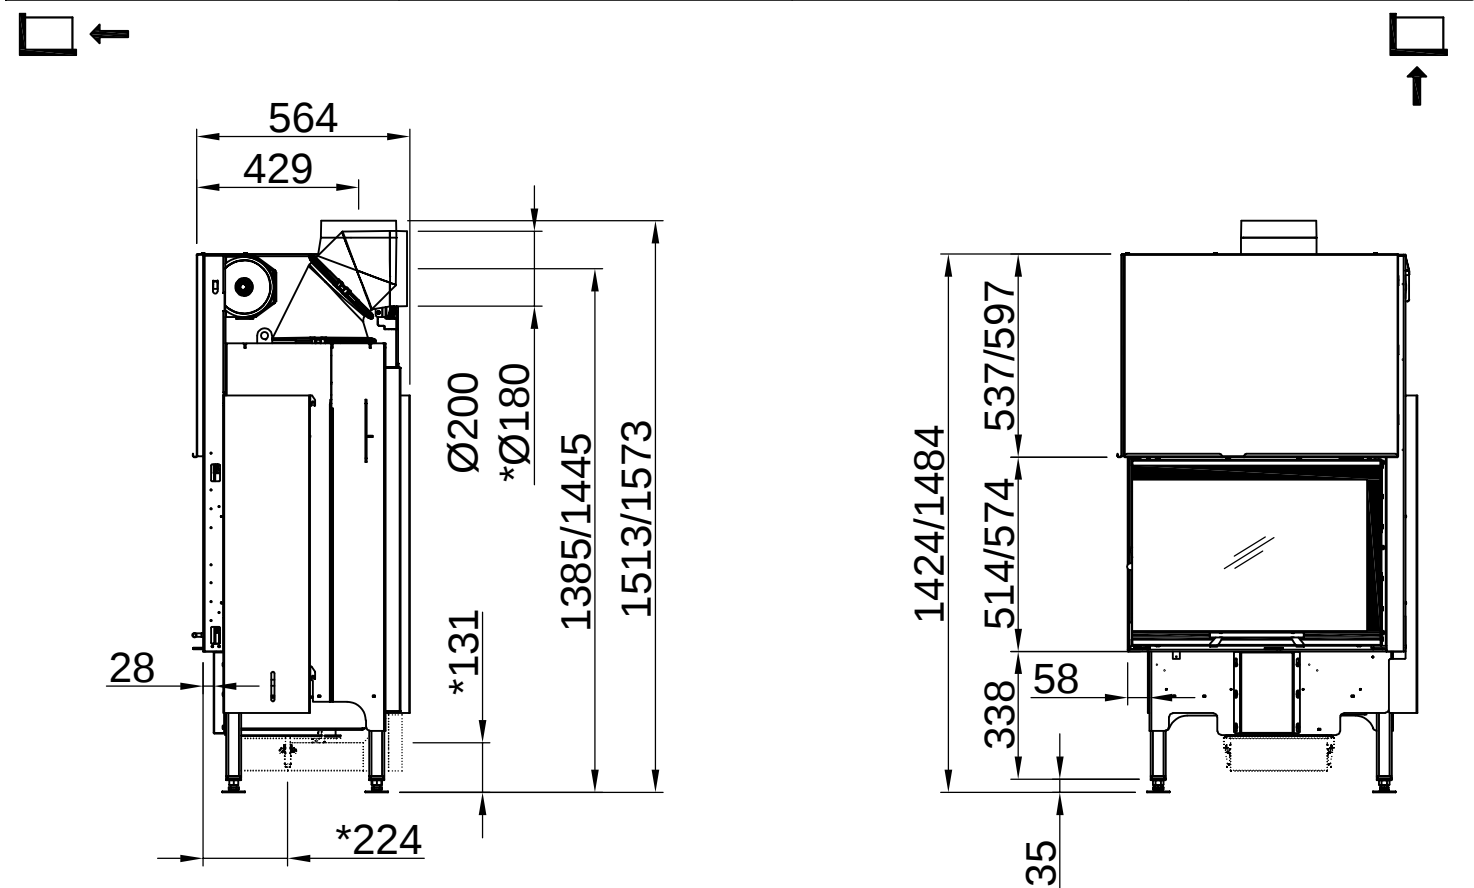

~1:20

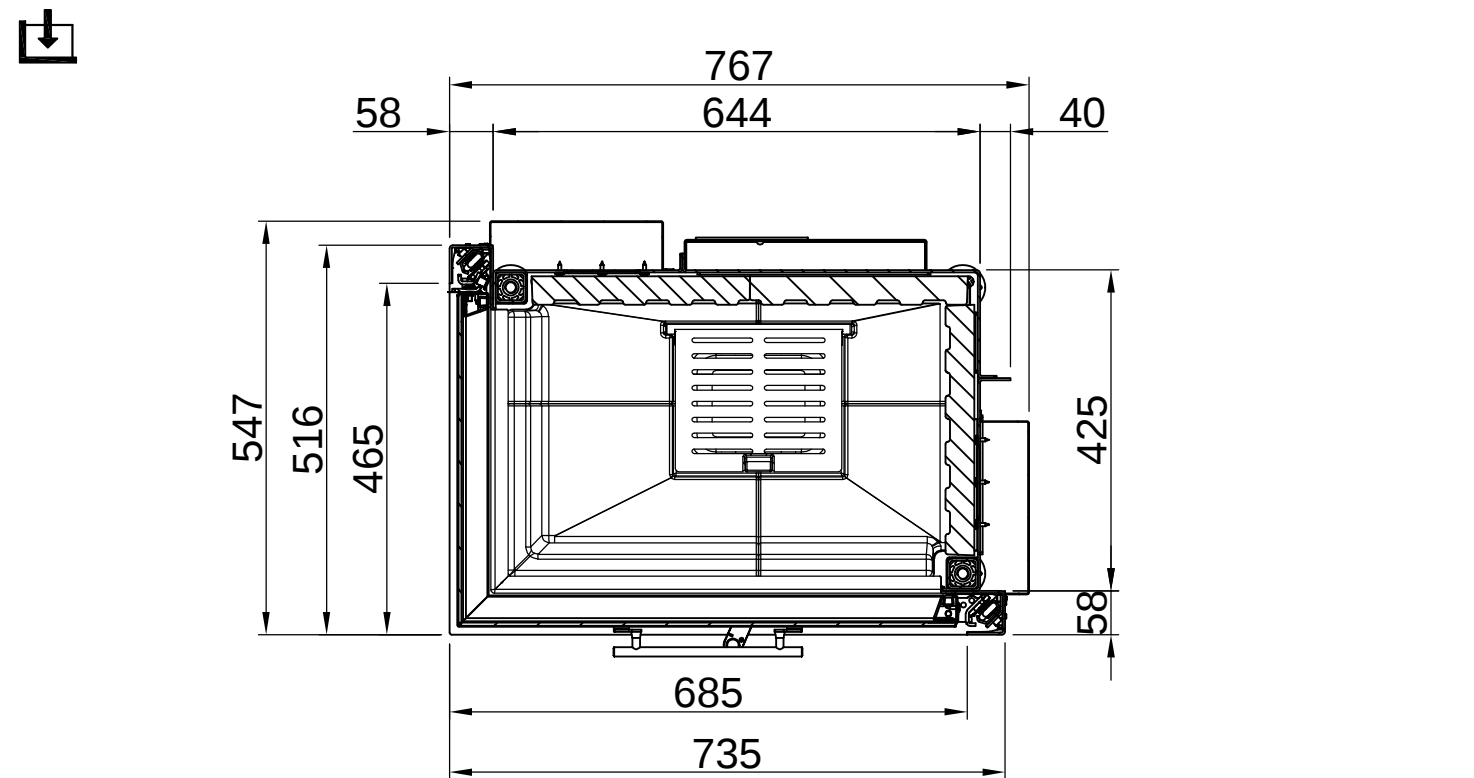

~1:10